

314878



46.3m



4879



9.1m

Alpines



Proposed north Gateway  
The Hope

~ Crown copyright. All rights reserved  
Isle Of Man Government  
Licence No. 2003

SCALE 1 : 500


DATE 29/06/2017

DRAWING No.

DRAWN BY

ISSUE NO

Chkd / Approved by

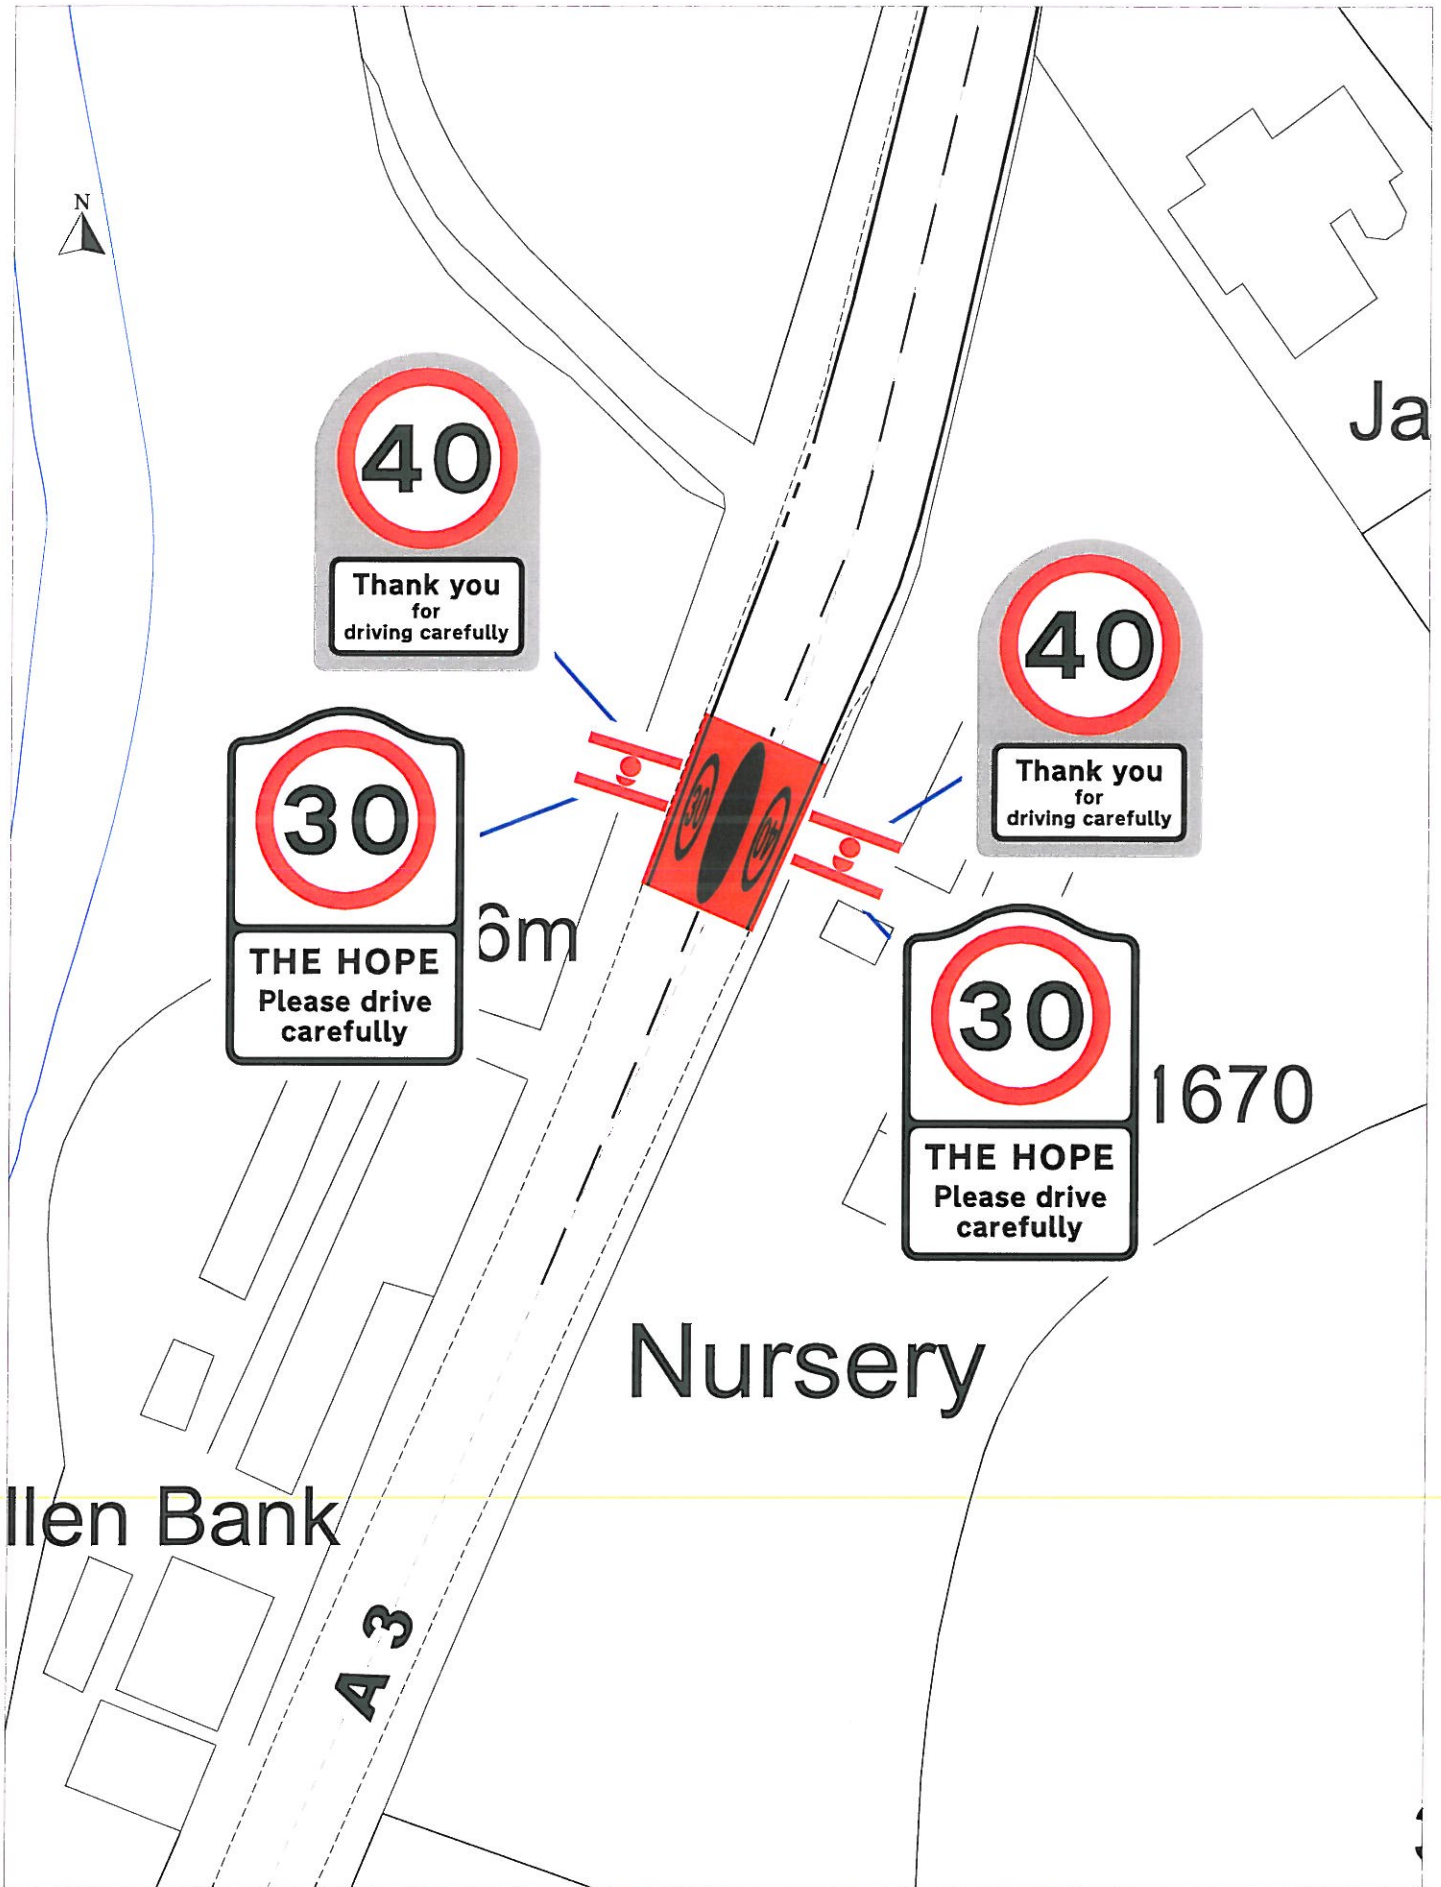

Proposed south Gateway  
The Hope

© Crown copyright. All rights reserved  
Isle Of Man Government  
Licence No. 2003

SCALE 1 : 500

DATE 29/06/2017

DRAWING No.

DRAWN BY

ISSUE NO

Chkd / Approved by